


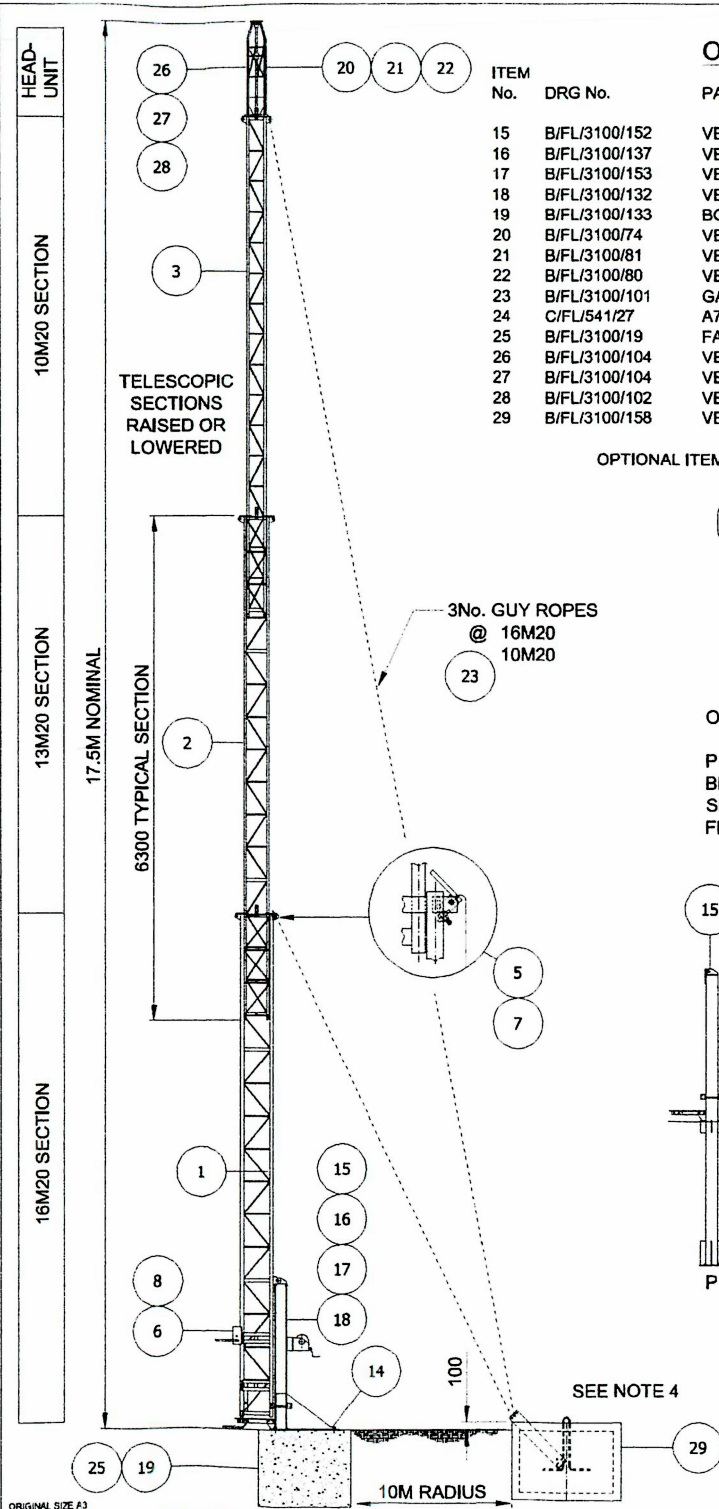

### OPTIONAL ITEMS


| ITEM No. | DRG No.       | PART No. | DESCRIPTION               | WT.Kg | QTY |
|----------|---------------|----------|---------------------------|-------|-----|
| 15       | B/FL/3100/152 | VE140    | P - STANDARD POST         | 98.9  | 1   |
| 16       | B/FL/3100/137 | VE125    | BP - BASE POST (6BP6)     | 156.5 | 1   |
| 17       | B/FL/3100/153 | VE141    | SP - SOCKET POST          | 142.0 | 1   |
| 18       | B/FL/3100/132 | VE122    | FB - FIXED BASE           | 103.8 | 1   |
| 19       | B/FL/3100/133 | BG125    | FB - BASE GRILLAGE        | 20.5  | 1   |
| 20       | B/FL/3100/74  | VE83     | H2 HEADUNIT               | 16.1  | 1   |
| 21       | B/FL/3100/81  | VE74     | H2R HEADUNIT              | 15.0  | 1   |
| 22       | B/FL/3100/80  | VE73     | H3R HEADUNIT              | 23.0  | 1   |
| 23       | B/FL/3100/101 | GA248    | GUY ROPE ASSEMBLY         | —     | 1   |
| 24       | C/FL/541/27   | A77      | ANCHOR(SEE NOTE 4)        | 11.8  | 3   |
| 25       | B/FL/3100/19  | FA310    | BASEPOST FOUNDATION       | —     | 1   |
| 26       | B/FL/3100/104 | VE121    | Ø48.3 x 6.3M ANTENNA POLE | —     | 1   |
| 27       | B/FL/3100/104 | VE94     | Ø48.3 x 2M ANTENNA POLE   | —     | 1   |
| 28       | B/FL/3100/102 | VE95     | GUY RING                  | 1.31  | 1   |
| 29       | B/FL/3100/158 | VE149    | GUY BLOCK                 | 3441  | 3   |

OPTIONAL ITEMS TO BE ADDED TO TOTAL WEIGHT

DELETE ITEMS NOT REQUIRED

### OPTIONAL STATIC FIXING METHODS:


- P - STANDARD POST
- BP - BASEPLATED POST (AS SHOWN)
- SP - SOCKET POST
- FB - FIXED BASE (NON TILT OVER)

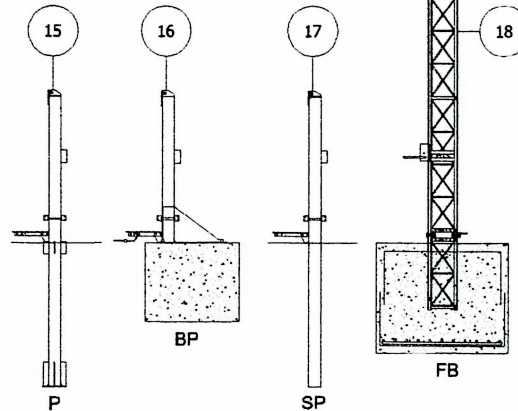


### VERSATOWER VE114 ASSEMBLY

| ITEM No. | DRG No.       | PART No. | DESCRIPTION                   | WT.Kg | QTY |
|----------|---------------|----------|-------------------------------|-------|-----|
| 1        | B/FL/3100/27  | VE20     | 16M20 SECTION Mk.II           | 128.2 | 1   |
| 2        | B/FL/3100/25  | VE18     | 13M20 SECTION (INNER) Mk.II   | 98.1  | 1   |
| 3        | B/FL/3100/22  | VE15     | 10M20 SECTION Mk.II           | 59.4  | 1   |
| 4        | B/FL/3100/44  | VE85     | LUFFING FLAT ASSEMBLY         | 0.96  | 1   |
| 5        | B/FL/3100/23  | VE16     | FLAPPER BRAKE                 | 1.62  | 1   |
| 6        | —             | K1550    | WINCH                         | —     | 2   |
| 7        | —             | —        | BRAKE ROPE Ø6 NYLON - 7m      | —     | 1   |
| 8        | —             | —        | M10 x 30 B-N-FW-SP'W (WINCH)  | —     | 6   |
| 9        | —             | —        | Ø67 PULLEYS                   | —     | 8   |
| 10       | —             | —        | M12 x 65 ST/ST B + NYLOCK NUT | —     | 7   |
| 11       | —             | —        | M12 x 90 ST/ST B + NYLOCK NUT | —     | 1   |
| 12       | —             | —        | M12 x 65 GALV. B-N-FW-SP'W    | —     | 5   |
| 13       | B/FL/3100/103 | GA249    | TELESCOPIC ROPE ASSEMBLY      | —     | 1   |
| 14       | C/FL/131/625  | EL22     | EARTH LUG                     | —     | 1   |

TOTAL ASSEMBLY GALV. WEIGHT = 288 Kg

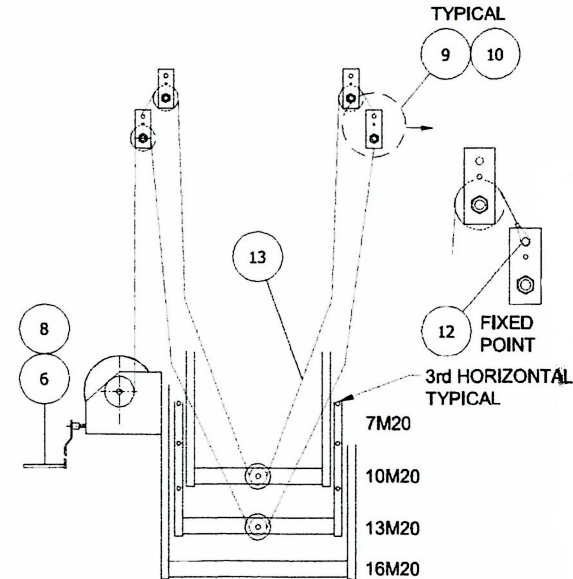

EXTENSION PULLEY ARRANGEMENT

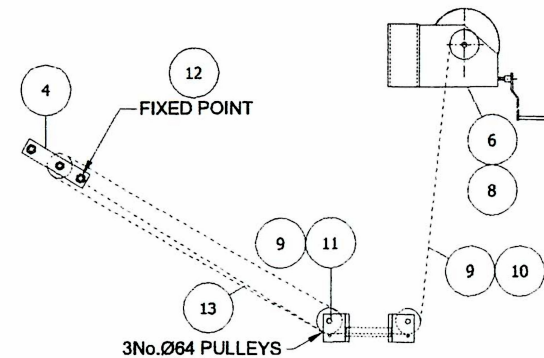

RAISING/LOWERING PULLEY ARRANGEMENT

ENSURE VERSATOWER  
ERECTED & MAINTAINED  
ACCORDANCE WITH THE  
SUPPLIED ERECTION  
/MAINTENANCE MANUAL

| ISSUE | DATE     | MODIFICATION |
|-------|----------|--------------|
| A     | 26/02/07 | FIRST ISSUE  |

UNLESS OTHERWISE STATED  
NATIONAL  
DIMENSIONS - MILLIMETRES  
TOLERANCES - MILLIMETRES  
ADJUST TO MANUFACTURE

**FLI**  
FRANCIS & LEWIS  
INTERNATIONAL LTD

WATFORD DRIVE  
WATFORD BUSINESS  
CENTRE  
WATFORD  
Herts  
WD17 7JH  
TEL: +44 (0)1462 72000  
FAX: +44 (0)1462 72004  
Email: sales@fli.co.uk  
Web Site: www.fli.co.uk

|   |              |          |
|---|--------------|----------|
| DATE: 26/02/07                                                                                       | SCALE: N.T.S | FSL REF: |
| DRN: AM                                                                                              | CHD: SC      | APPD:    |
| CUSTOMER                                                                                             | ORDER No.    |          |
| TITLE: VERSATOWER 60 Mk.II Inc<br>16M BASE SECTION<br>13M & 10M. SECTIONS<br>BASE OPTION & ANCILLARY |              |          |
| DRG No.: B/FL/3100/123                                                                               |              |          |